

IABP: Proposed Airside Development

Concept Design and Visuals



1.1 Proposed Site Plan



SCHEDULE OF ACCOMMODATION (APPROX)			
LOT	HANGAR AREA (SQM)	PARKING AREA (ACRES)	NO. OF SPACES
1	2900	1.5	180
2	2200	1	110
3A	1400	0.5	55
3B	1400	0.5	55
4	2400	1.5	180
5	2200	1	130
Total	12500	6	710

1 Proposed Site Plan 1:2500



Rail halt

Railway


Proposed land side car parking

Existing SAR hangar

Air traffic control tower

Existing Bond helicopter hangar

1.2 IABP Aerial Visual

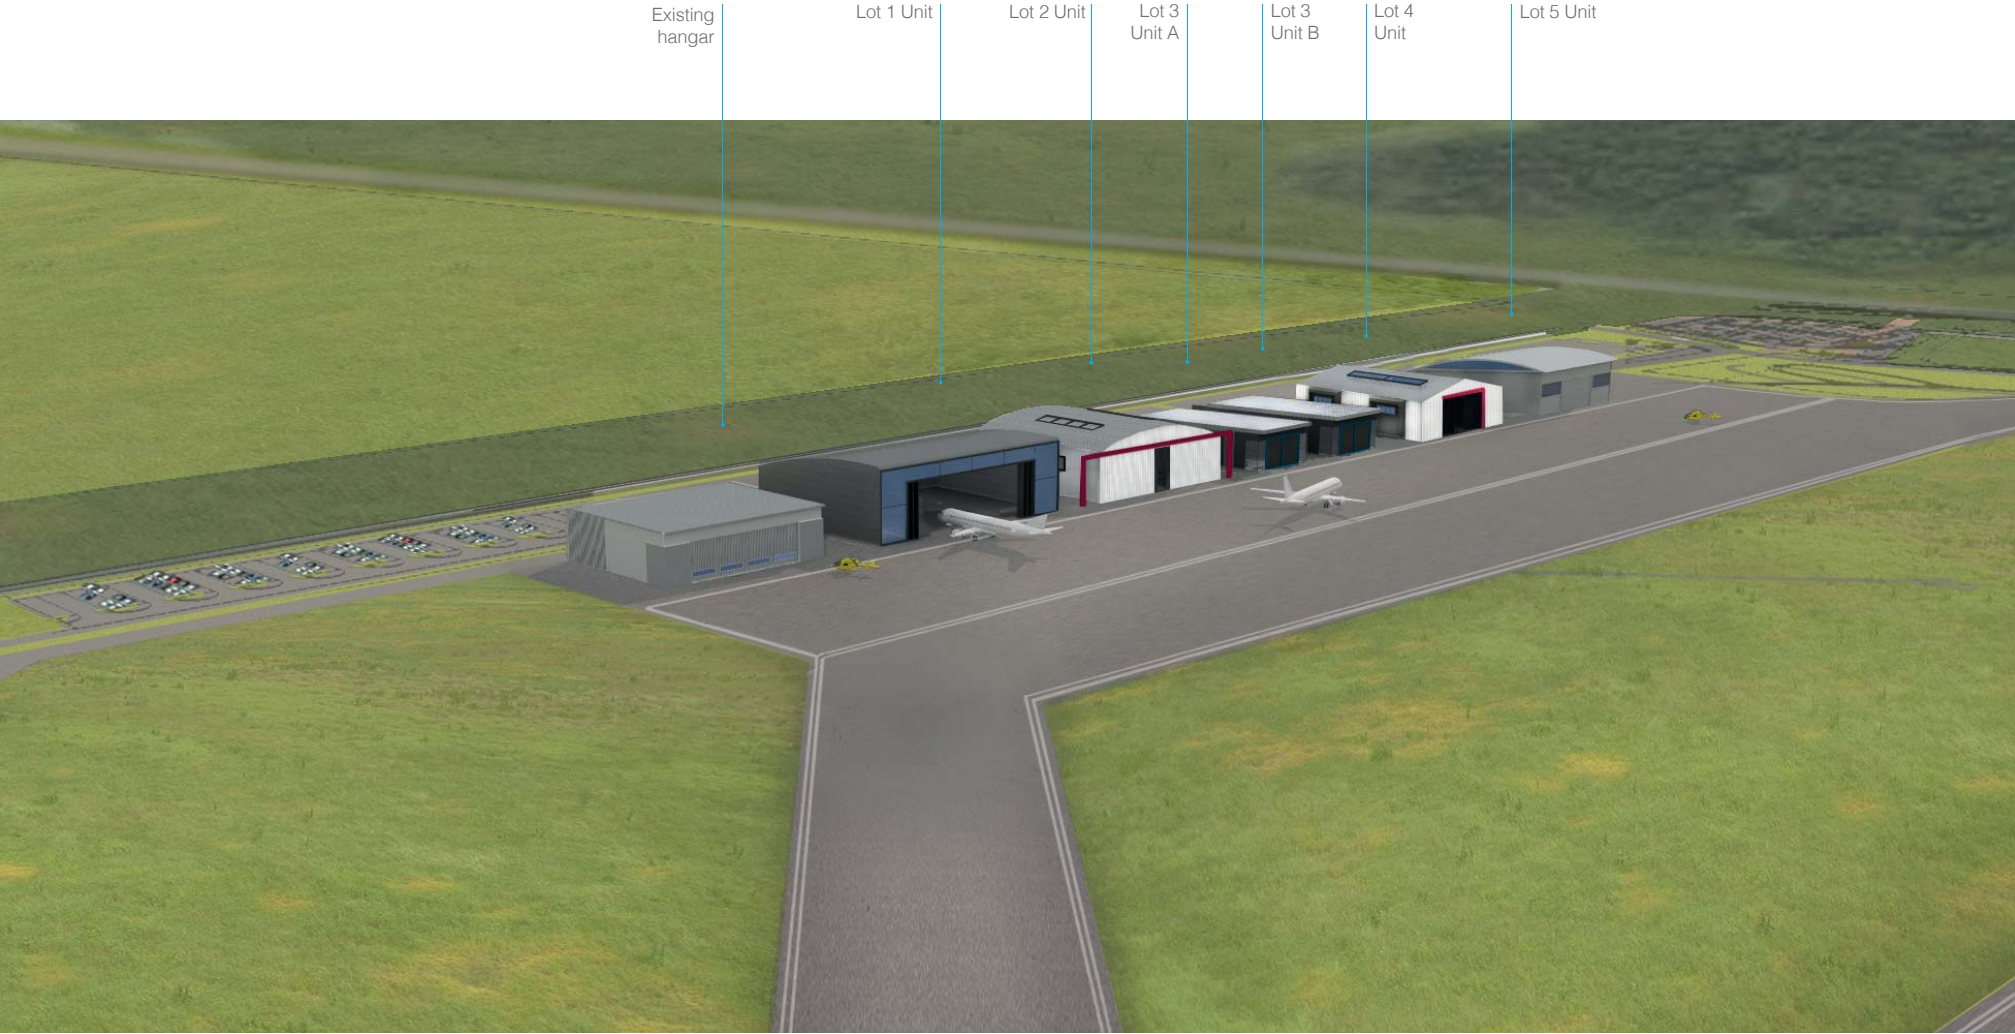

1.3 IABP Visual



1.4
IABP Visual



1.5 IABP Visual



Where are we?

Glasgow

Stirling House
226 St Vincent Street
Glasgow
G2 5RQ
+44(0)141 229 7575

Inverness

Moray House
16–18 Bank Street
Inverness
IV1 1QY
+44(0)1463 729929

Perth

12 Carpenter Street
Perth
PH1 5LZ
+44(0)1738 230360